

VACANT LOT  
APN 037-278-030

PROPERTY LINE 25'

PROPERTY LINE 100'

PROPOSED  
2-STORY NEW RESIDENCE

PROPERTY LINE 100'

ALVARADO AVENUE



± 65'

65 BERNAL AVENUE, MOSS BEACH

BERNAL AVENUE

PROPERTY LINE 25'



(E) ELECTRICAL BOX

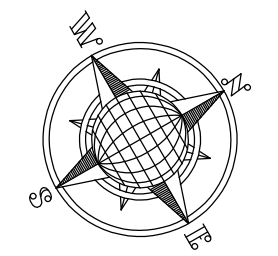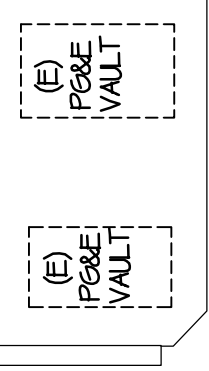

SCALE: 1/8"=1'-0"

REVISIONS


176 BLACK MT. CIR.  
FREMONT, CA 94536  
408 · 348 · 1198

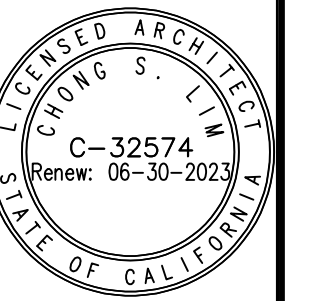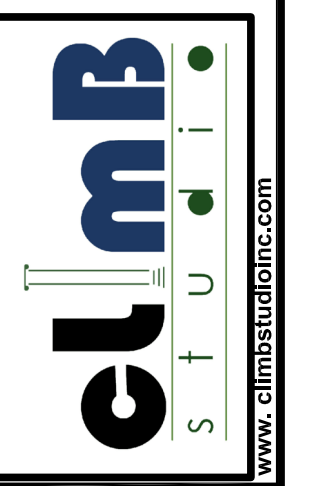

AMANDEEP RESIDENCE  
BERNAL / ALVARADO AVE.  
MOSS BEACH, CA 94038  
APN : 037-278-040

SITE POSTER




FILE NO. PLN 2010-0030

DISCLAIMER

THE DATA SET FORTH ON THIS SHEET IS THE PROPERTY OF CLMB STUDIO, INC. IT IS AN INSTRUMENT OF SERVICE AND MAY NOT BE ALTERED, REPRODUCED, OR USED WITHOUT THE CONSENT OF THE ARCHITECT. THE PROPER ELECTRONIC TRANSFER OF DATA SHALL BE THE USER'S RESPONSIBILITY WITHOUT LIABILITY TO THE ARCHITECT. UNAUTHORIZED USE IS PROHIBITED.

Date  
04/21/2022  
Scale  
AS NOTED  
Drawn  
CL      Check  
AY  
Job  
2021-030  
Sheet




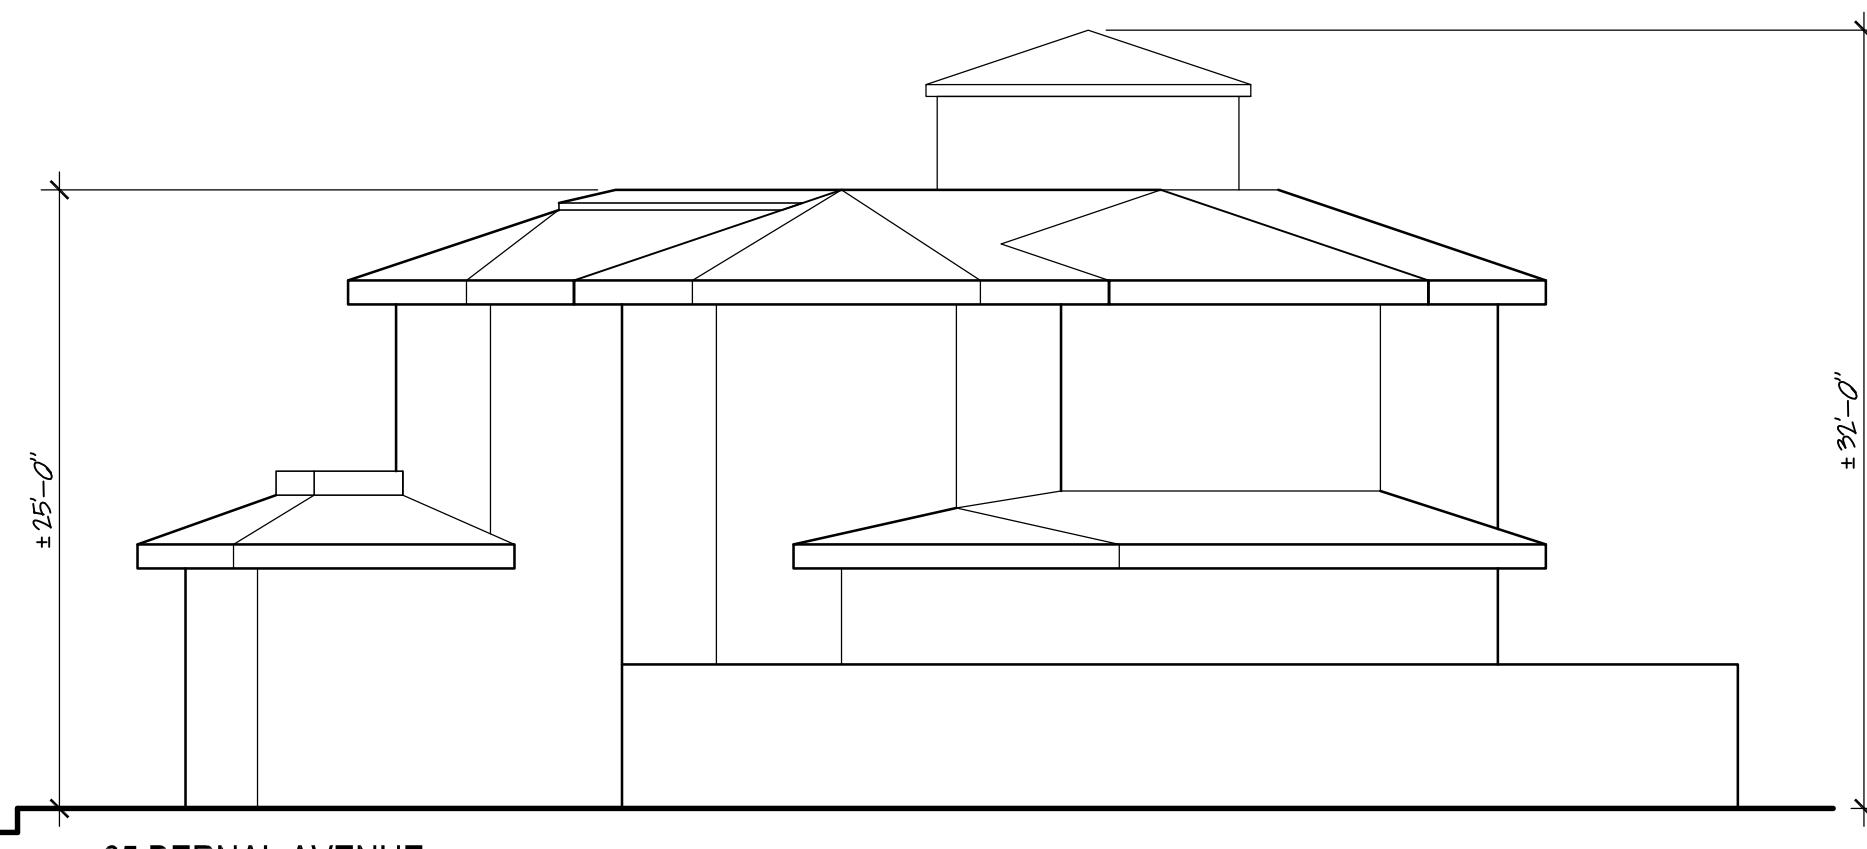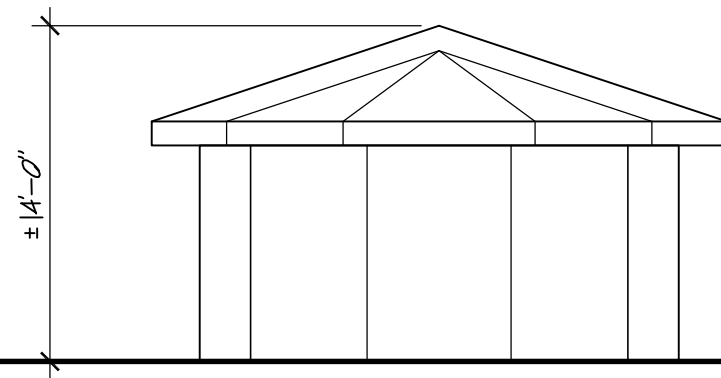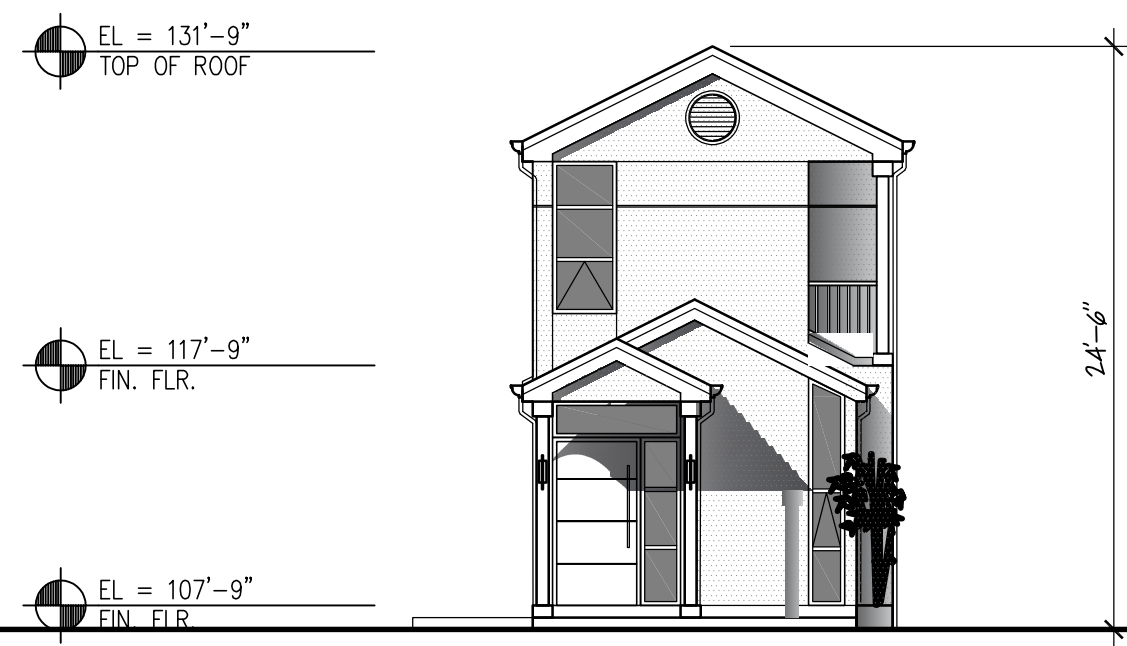

65 BERNAL AVENUE


1 EAST ELEVATION (ENTRANCE, VIEW FROM BERNAL AVENUE)

SCALE 1/8"=1'-0"

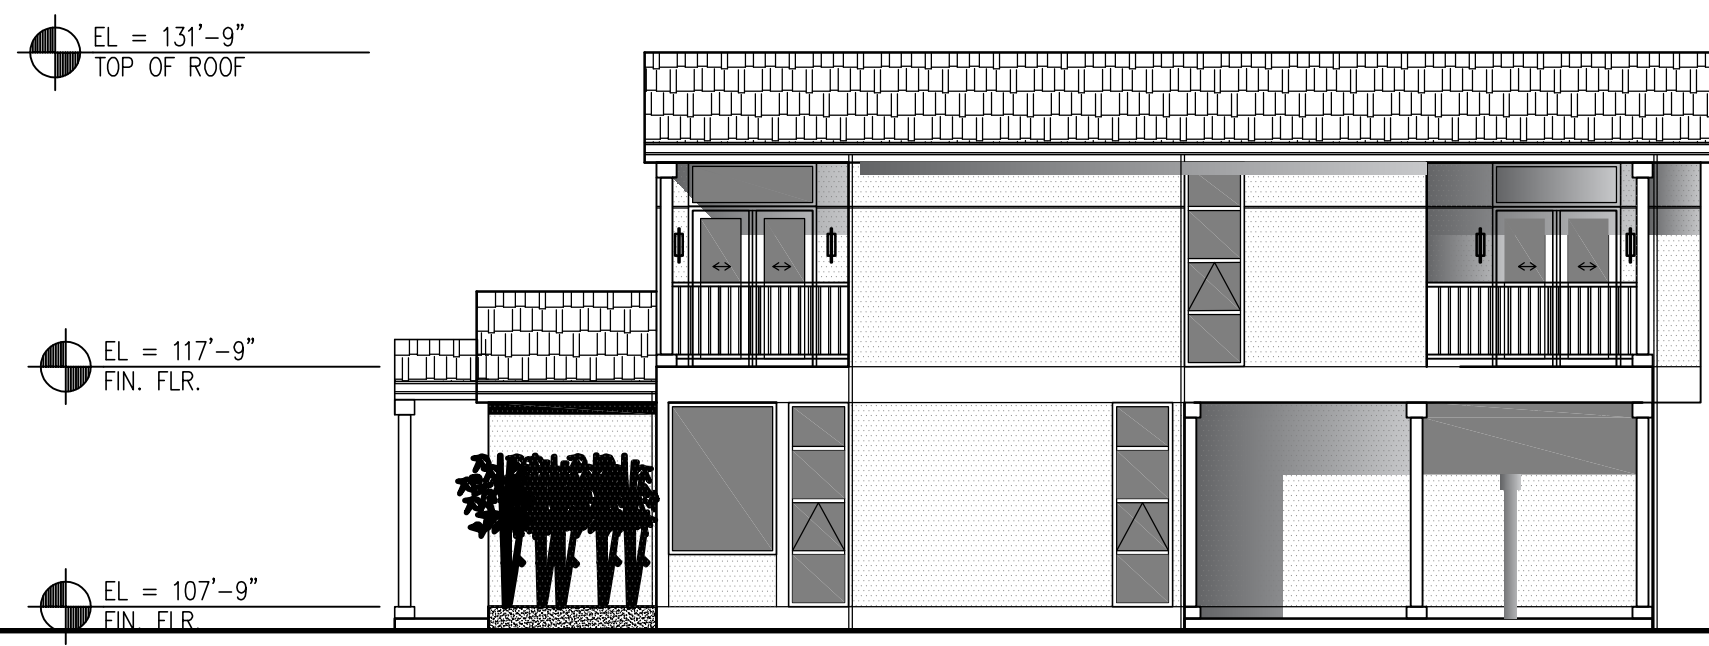


2 NORTH ELEVATION (VIEW FROM ALVERADO AVENUE)

3 65 BERNAL AVENUE (PHOTO INDICATING COLOR SCHEME AND MATERIAL)

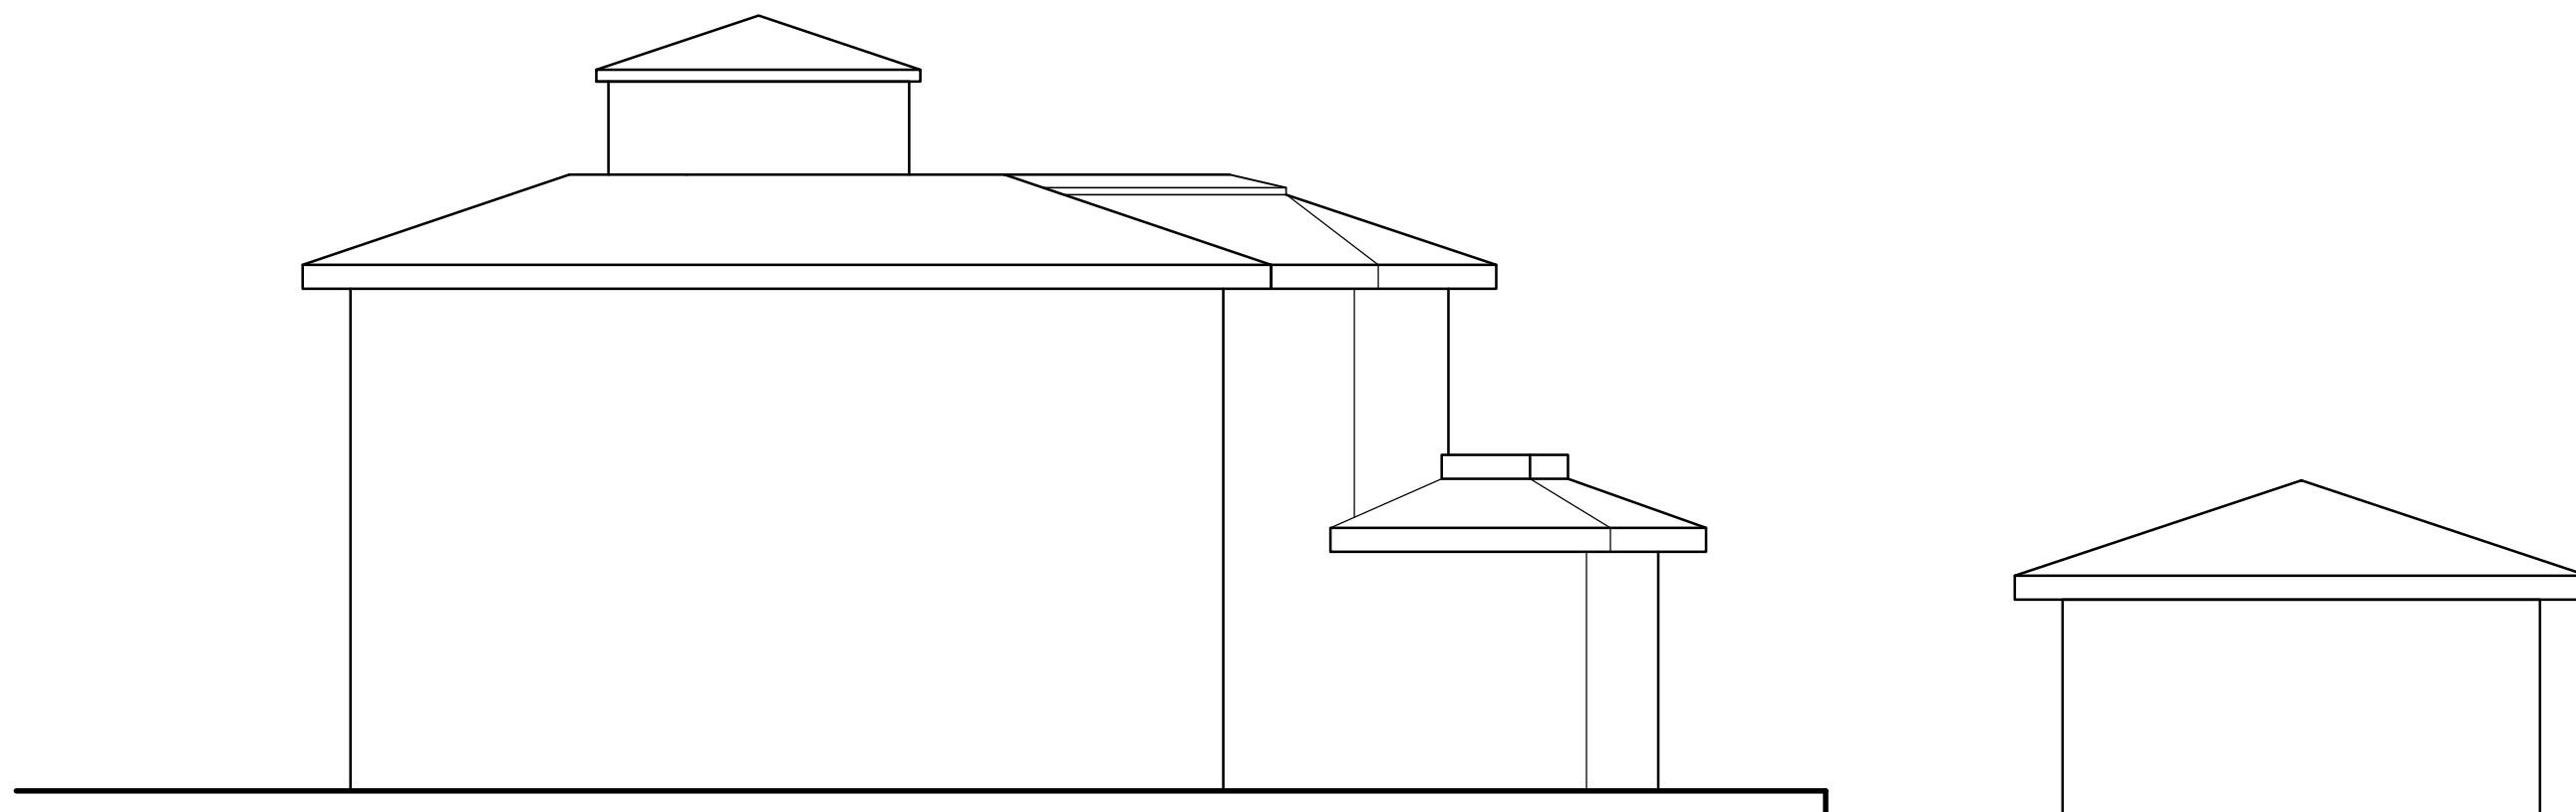


65 BERNAL AVENUE

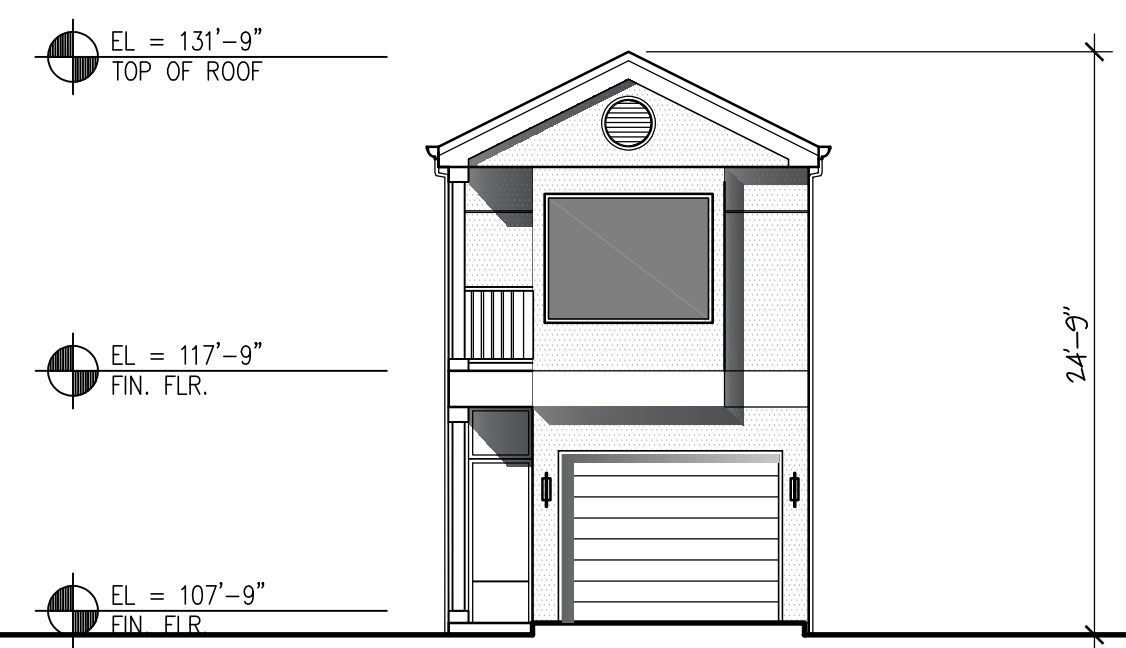


4 WEST ELEVATION

SCALE 1/8"=1'-0"

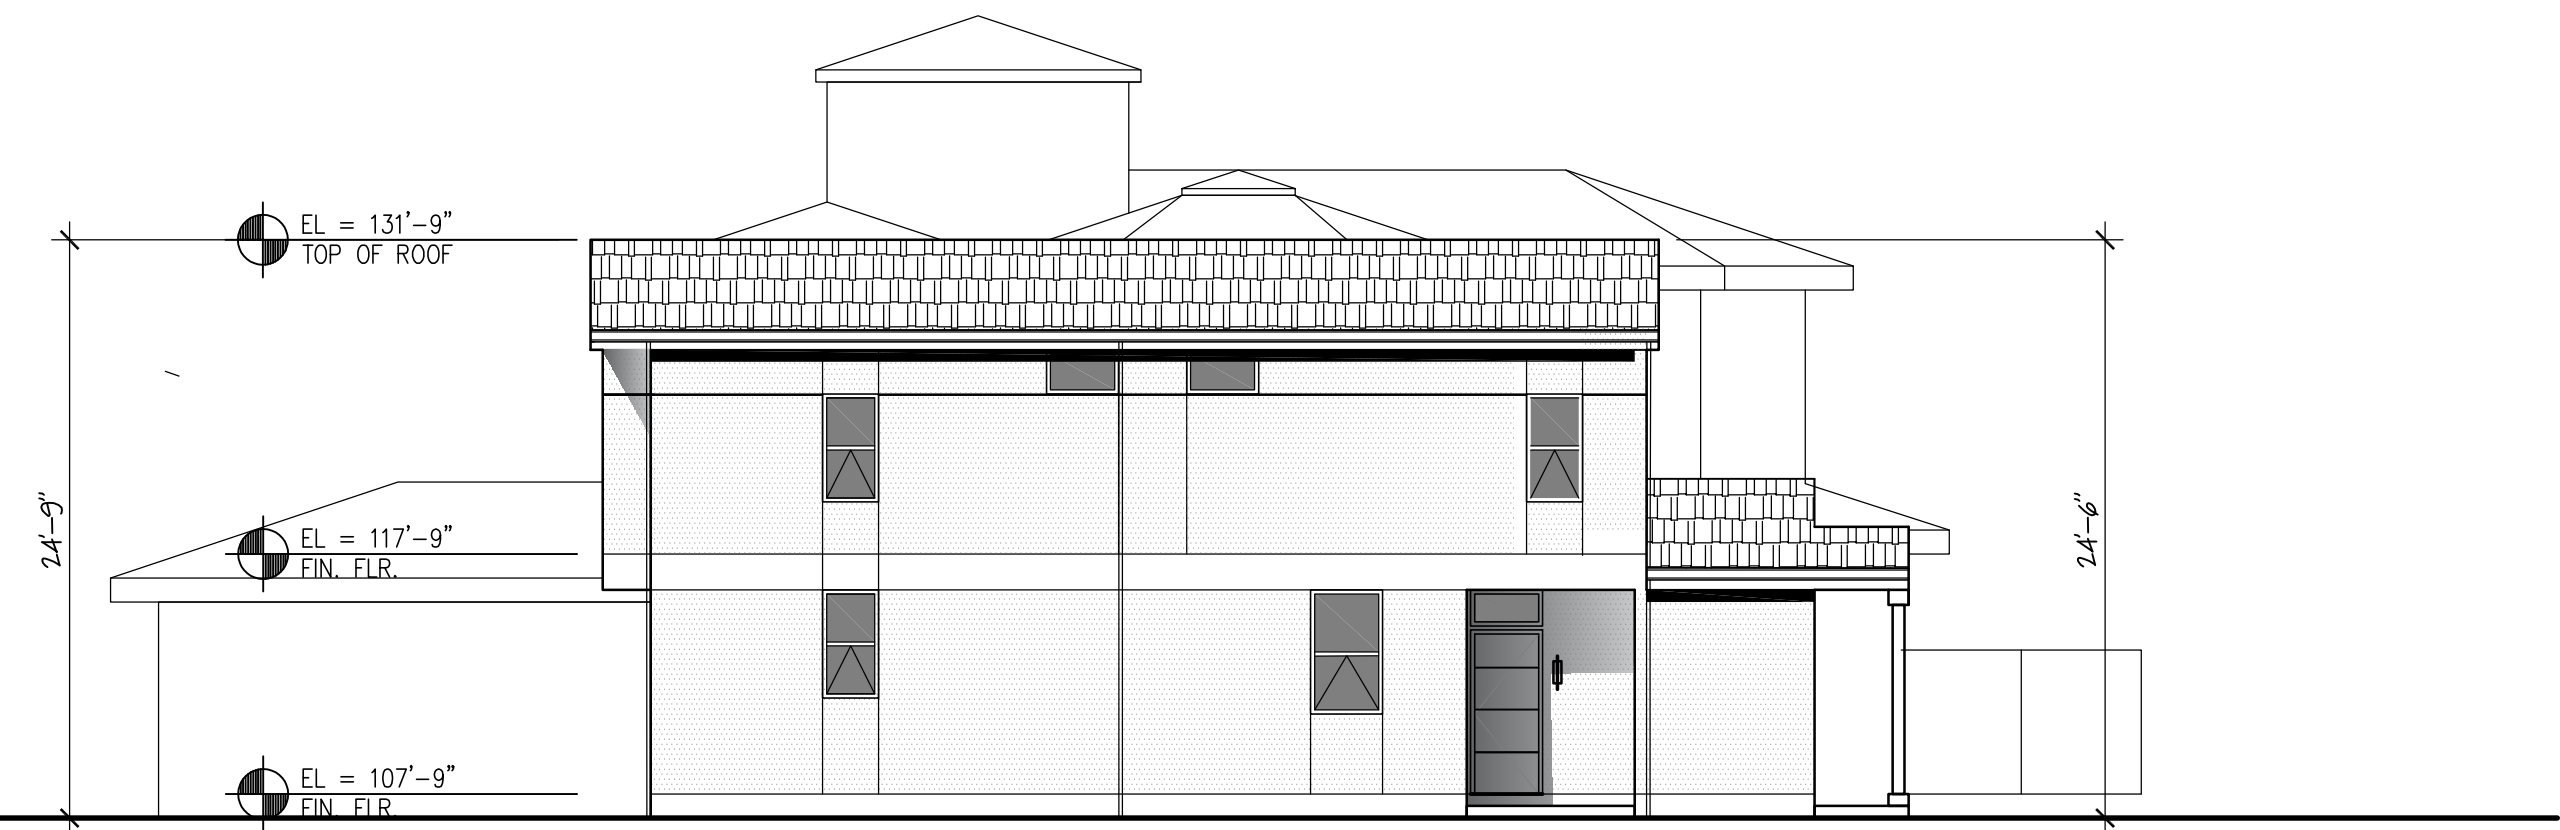


5 SOUTH ELEVATION

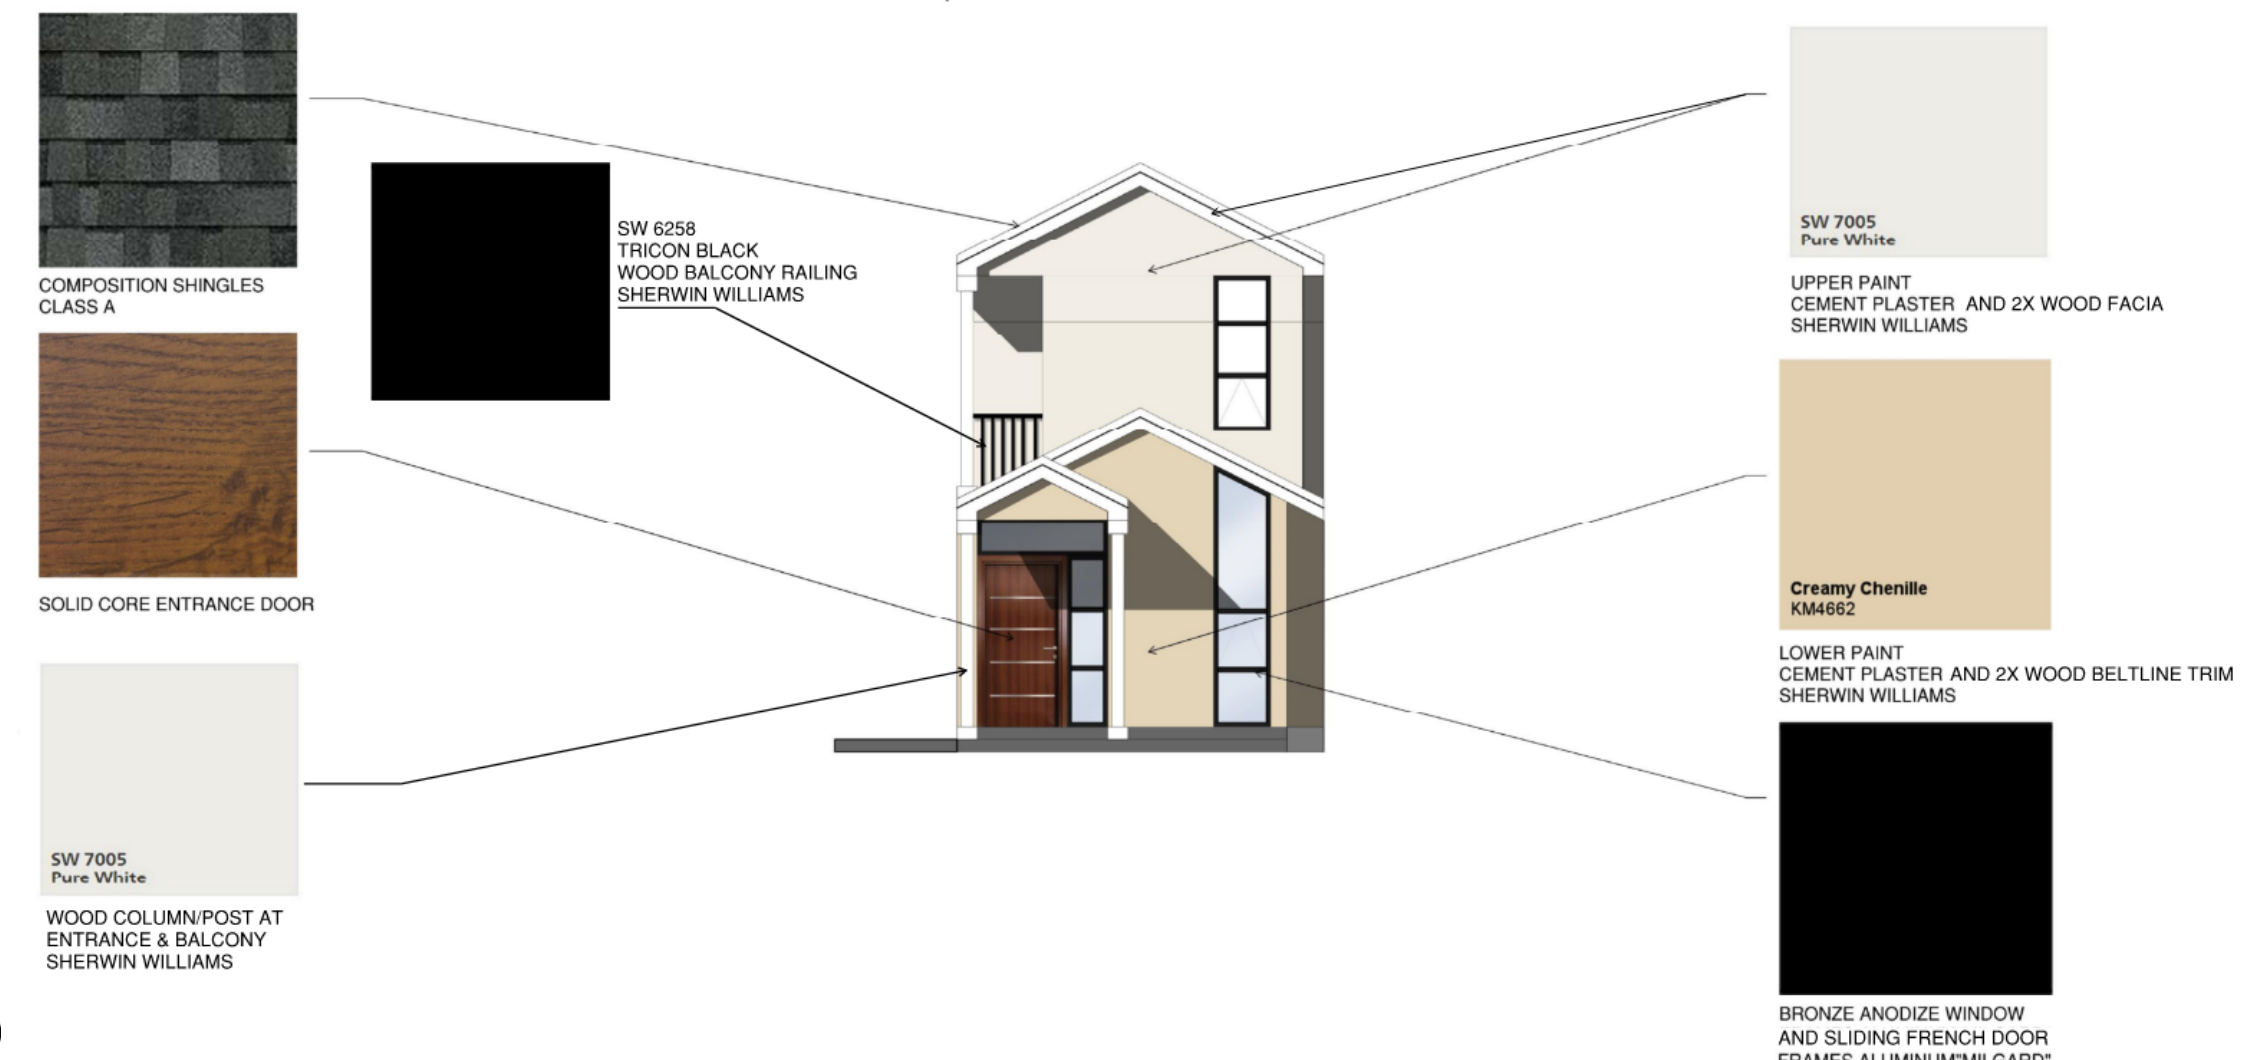

6 COLOR BOARD

REVISIONS

176 BLACK MT. CIR.  
FREMONT, CA 94536  
408 • 348 • 1198  
**clmb**  
S T U D I O  
www.clmbstudioinc.com

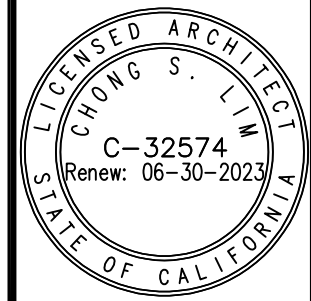

AMANDEEP RESIDENCE  
BERNAL / ALVARADO AVE.  
MOSS BEACH, CA 94038  
APN : 037-278-040

EXTERIOR ELEVATIONS  
SITE POSTER  
FILE NO. PLN 2010-0030

**DISCLAIMER**  
THE DATA SET FORTH ON THIS SHEET IS THE PROPERTY OF CLMB STUDIO, INC. IT IS AN INSTRUMENT OF SERVICE AND MAY NOT BE ALTERED, REPRODUCED, OR USED WITHOUT THE CONSENT OF THE ARCHITECT. THE PROPER ELECTRONIC TRANSFER OF DATA SHALL BE THE USER'S RESPONSIBILITY WITHOUT LIABILITY TO THE ARCHITECT. UNAUTHORIZED USE IS PROHIBITED.  
Date: 04/21/2022  
Scale: AS NOTED  
Drawn: CL Check: AY  
Job: 2021-030  
Sheet:

A-4.0